
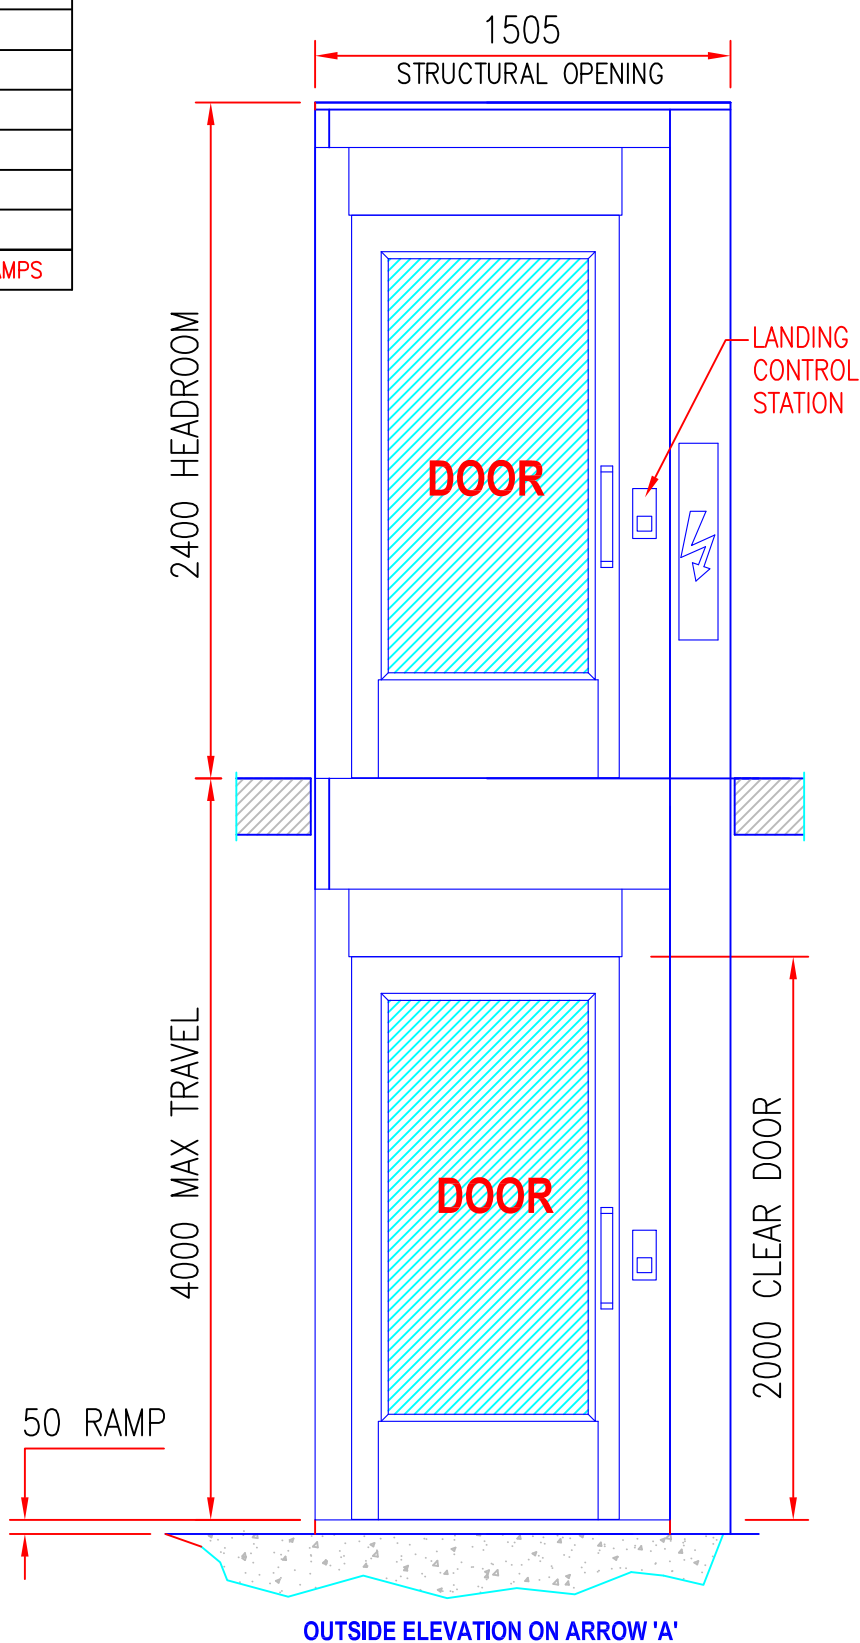


# LOW RISE PASSENGER LIFT NON AUTOMATICALLY CONTROLLED AS1735.15 4 M ELECTRIC - SCREW AND NUT DRIVE - WITHOUT PIT - RAMP REQUIRED

LIFT TYPE	LOW RISE, LOW SPEED LIFT
CONTROL	CONSTANT PRESURE BUTTON
DRIVE	SCREW AND NUT
TRAVEL	MAX 4 M
SPEED	0.15 M/SEC
NUMBER OF PASSENGERS	5
LOAD / DUTY	400 KG
MAINS POWER SUPPLY	3 PHASE 415 V, 50 HZ, 10 AMPS

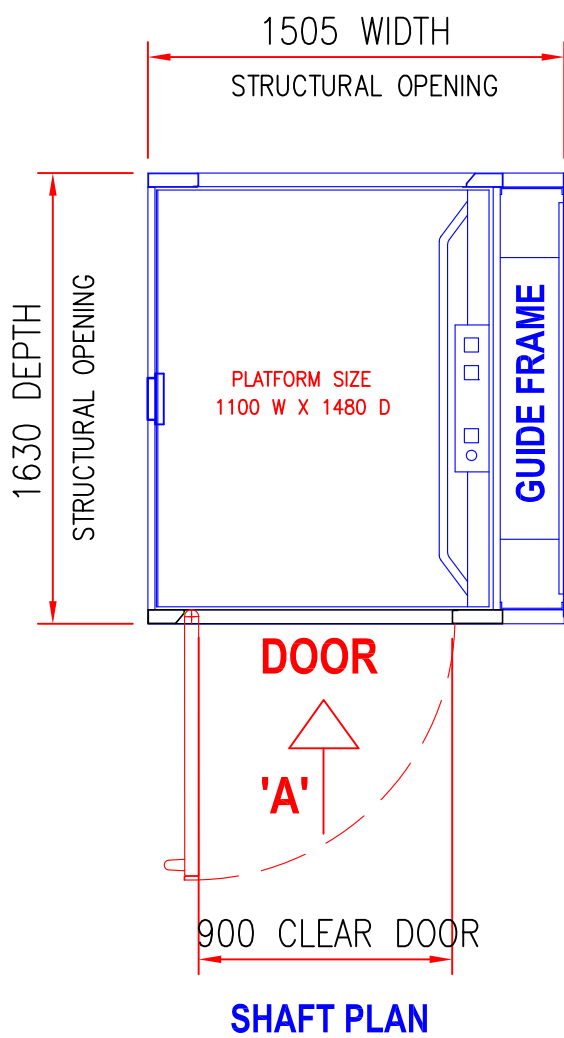

CAN BE OPPOSITE HAND AND THROUGH CAR (2 CAR DOORS) LAYOUT - NOT FOR CONSTRUCTION

**RAISE**  
Platform Lift Company

Unit 1, 28-34 Roseberry Street  
Balgowlah NSW 2093  
t: 02 9932 3600  
f: 02 8580 5048  
e: [raise@raiselift.com.au](mailto:raise@raiselift.com.au)  
w: [www.raiseliftgroup.com.au](http://www.raiseliftgroup.com.au)