



ACCESS PLUS - PASSENGER LIFT AS1735.16 - LIMITED MOBILITY

MAINS POWER SUPPLY	1 PHASE 240VAC, 50Hz, 20AMPS
CONTROL	SINGLE BUTTON, KEY ISOLATED
DRIVE	VVVF TRACTION DRIVE
TRAVEL	MAX 12 M
SPEED	0.3 M/SEC
NUMBER OF PASSENGERS	5
LOAD / DUTY	400 KG
COMPLIANCE	AS 1735 2003 PART 16
LIFT TYPE	PASSENGER, LIMITED MOBILITY

IN A STEEL TOWER

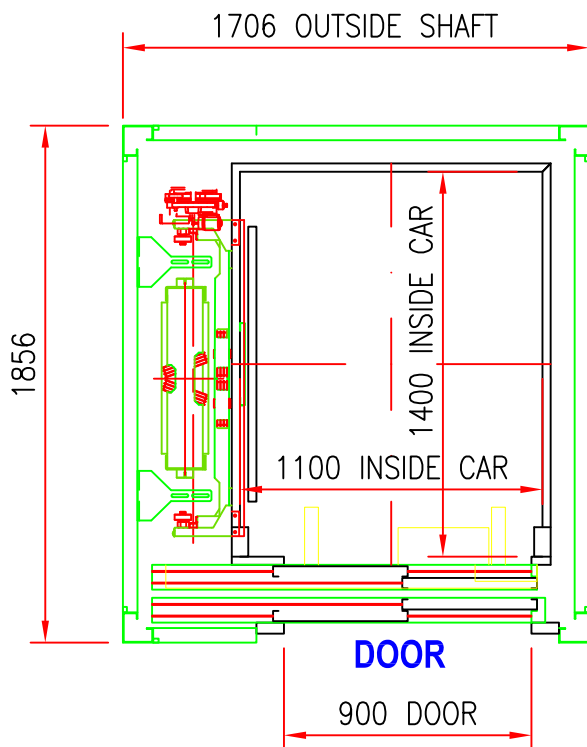

WELL PLAN 1:20

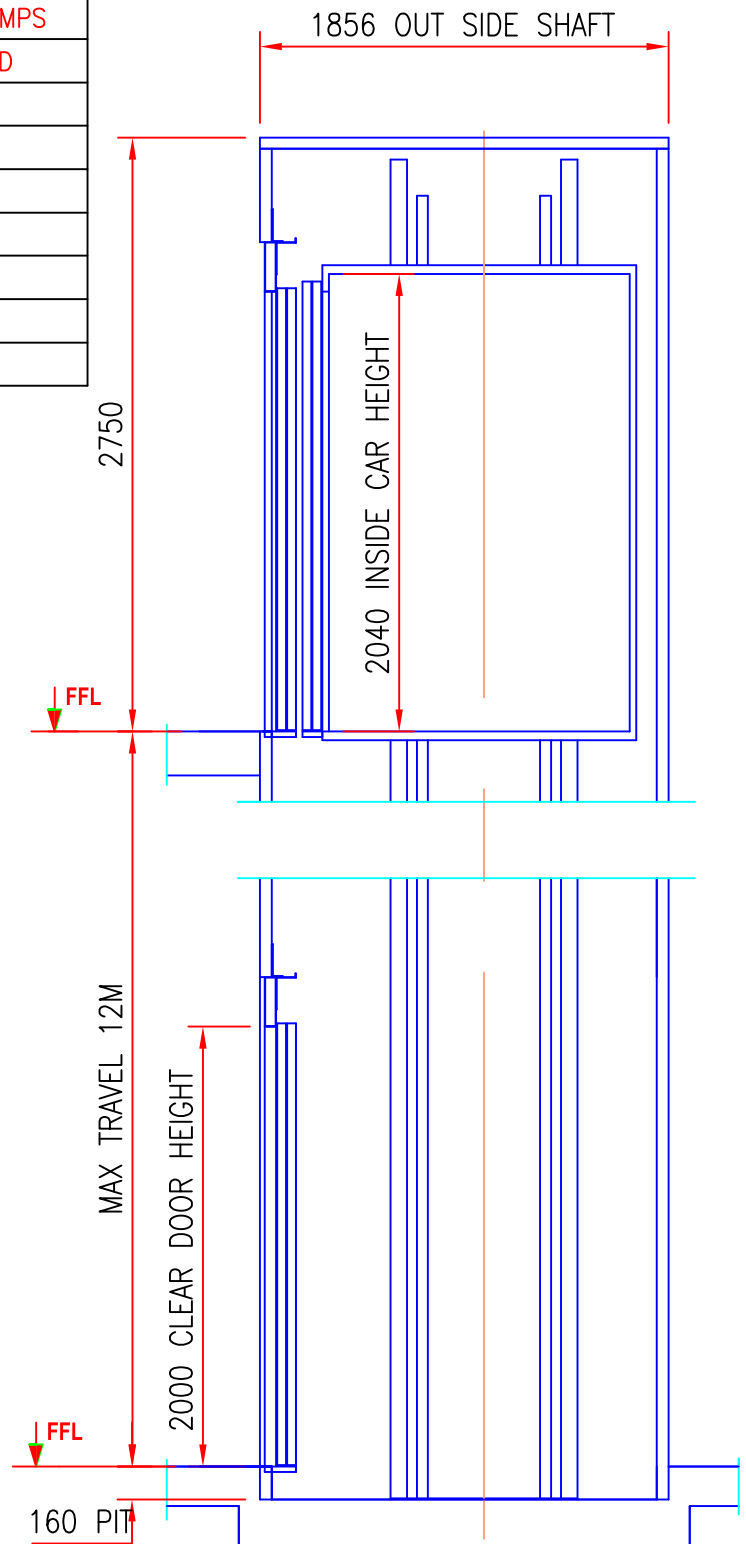

SHAFT SECTION ELEVATION

CAN BE OPPOSITE HAND LAYOUT - NOT FOR CONSTRUCTION

RAISE
Platform Lift Company

Unit 1, 28-34 Roseberry Street
Balgowlah NSW 2093
t: 02 9932 3600
f: 02 8580 5048
e: raise@raiselift.com.au
w: www.raiseliftgroup.com.au