
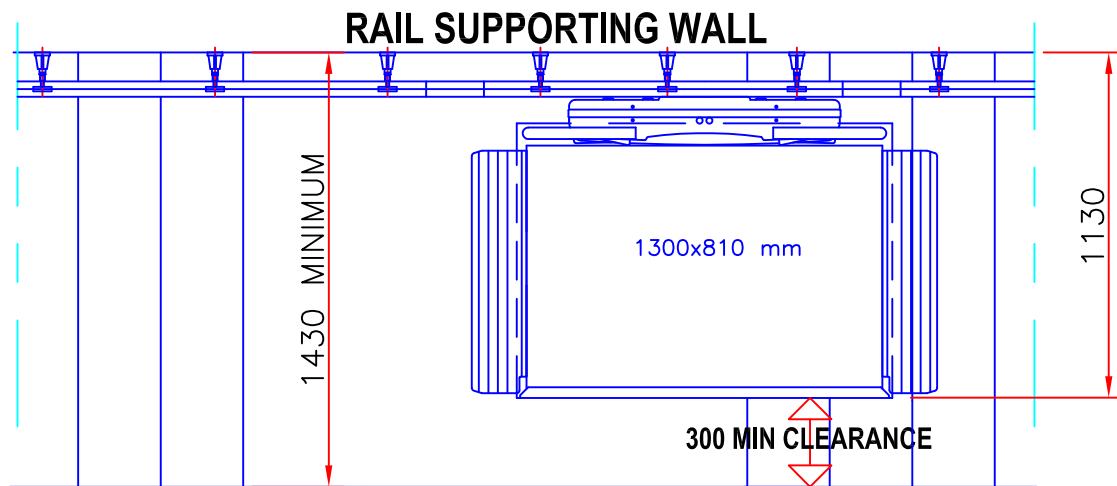


C6 CURVED RUN STAIR LIFT

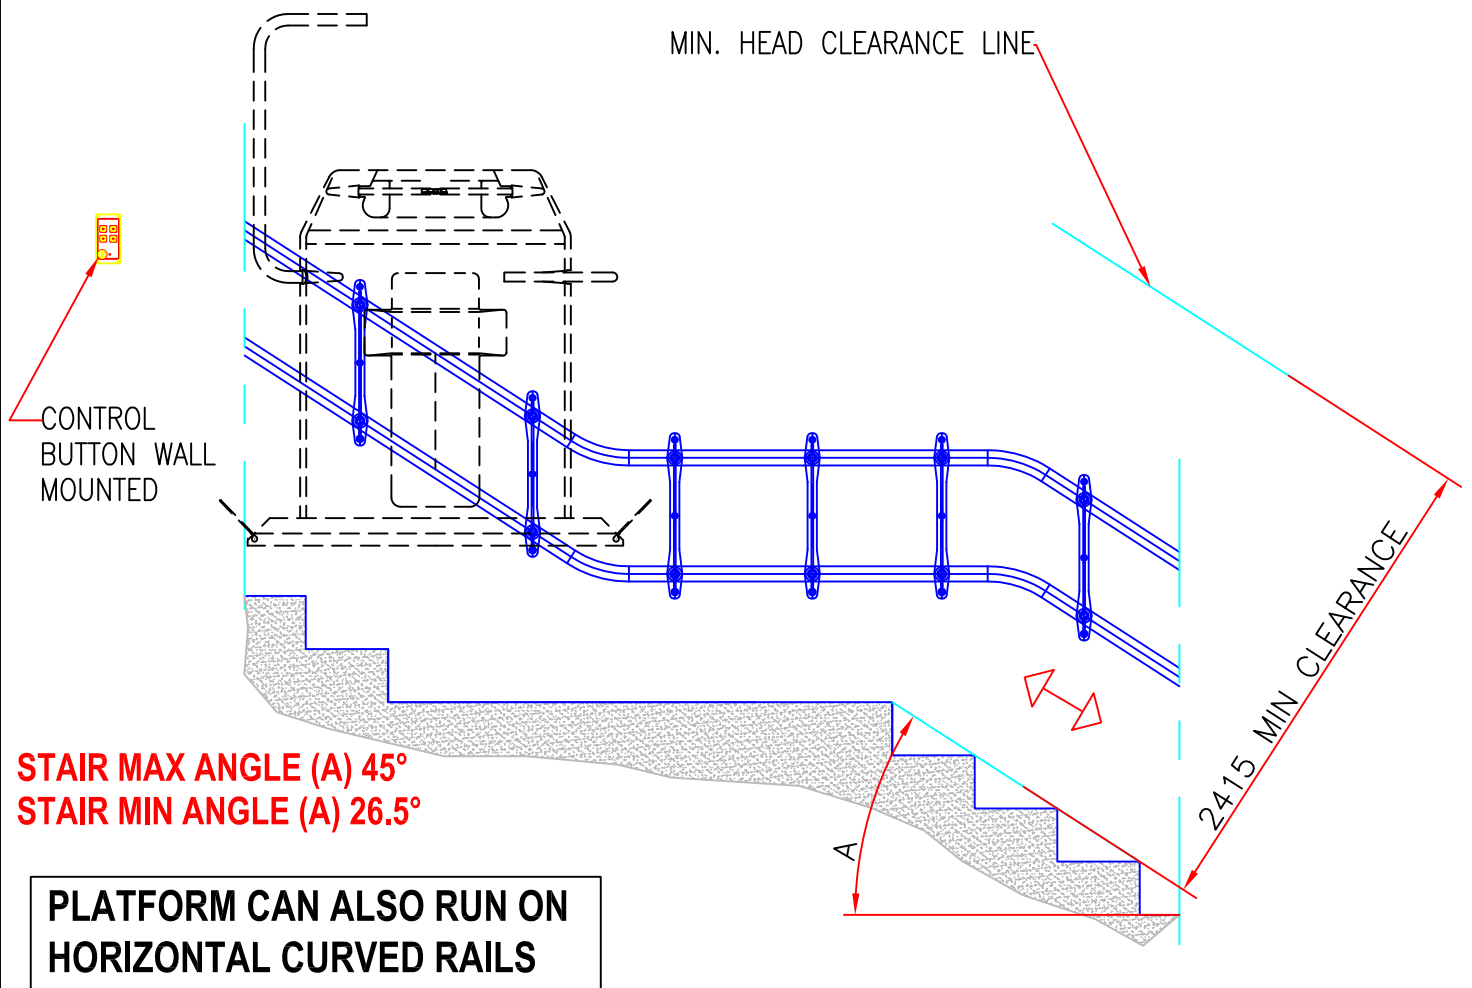

MIN. TOTAL STAIR WIDTH REQUIRED
1430 FROM SUPPORT WALL

PLATFORM TO SERVE NOT MORE THAN
TWO BUILDING CONSECUTIVE STORIES

PLAN

NOT FOR CONSTRUCTION

PLATFORM SIZE	1300 X 810
LOAD / DUTY	225 KG
COMPLIANCE	ASA 1735 PART 7
LIFT TYPE	STAIRISER C6

RAISE
Platform Lift Company

Unit 1, 28-34 Roseberry Street
Balgowlah NSW 2093
t: 02 9932 3600
f: 02 8580 5048
e: raise@raiselift.com.au
w: www.raiseliftgroup.com.au